


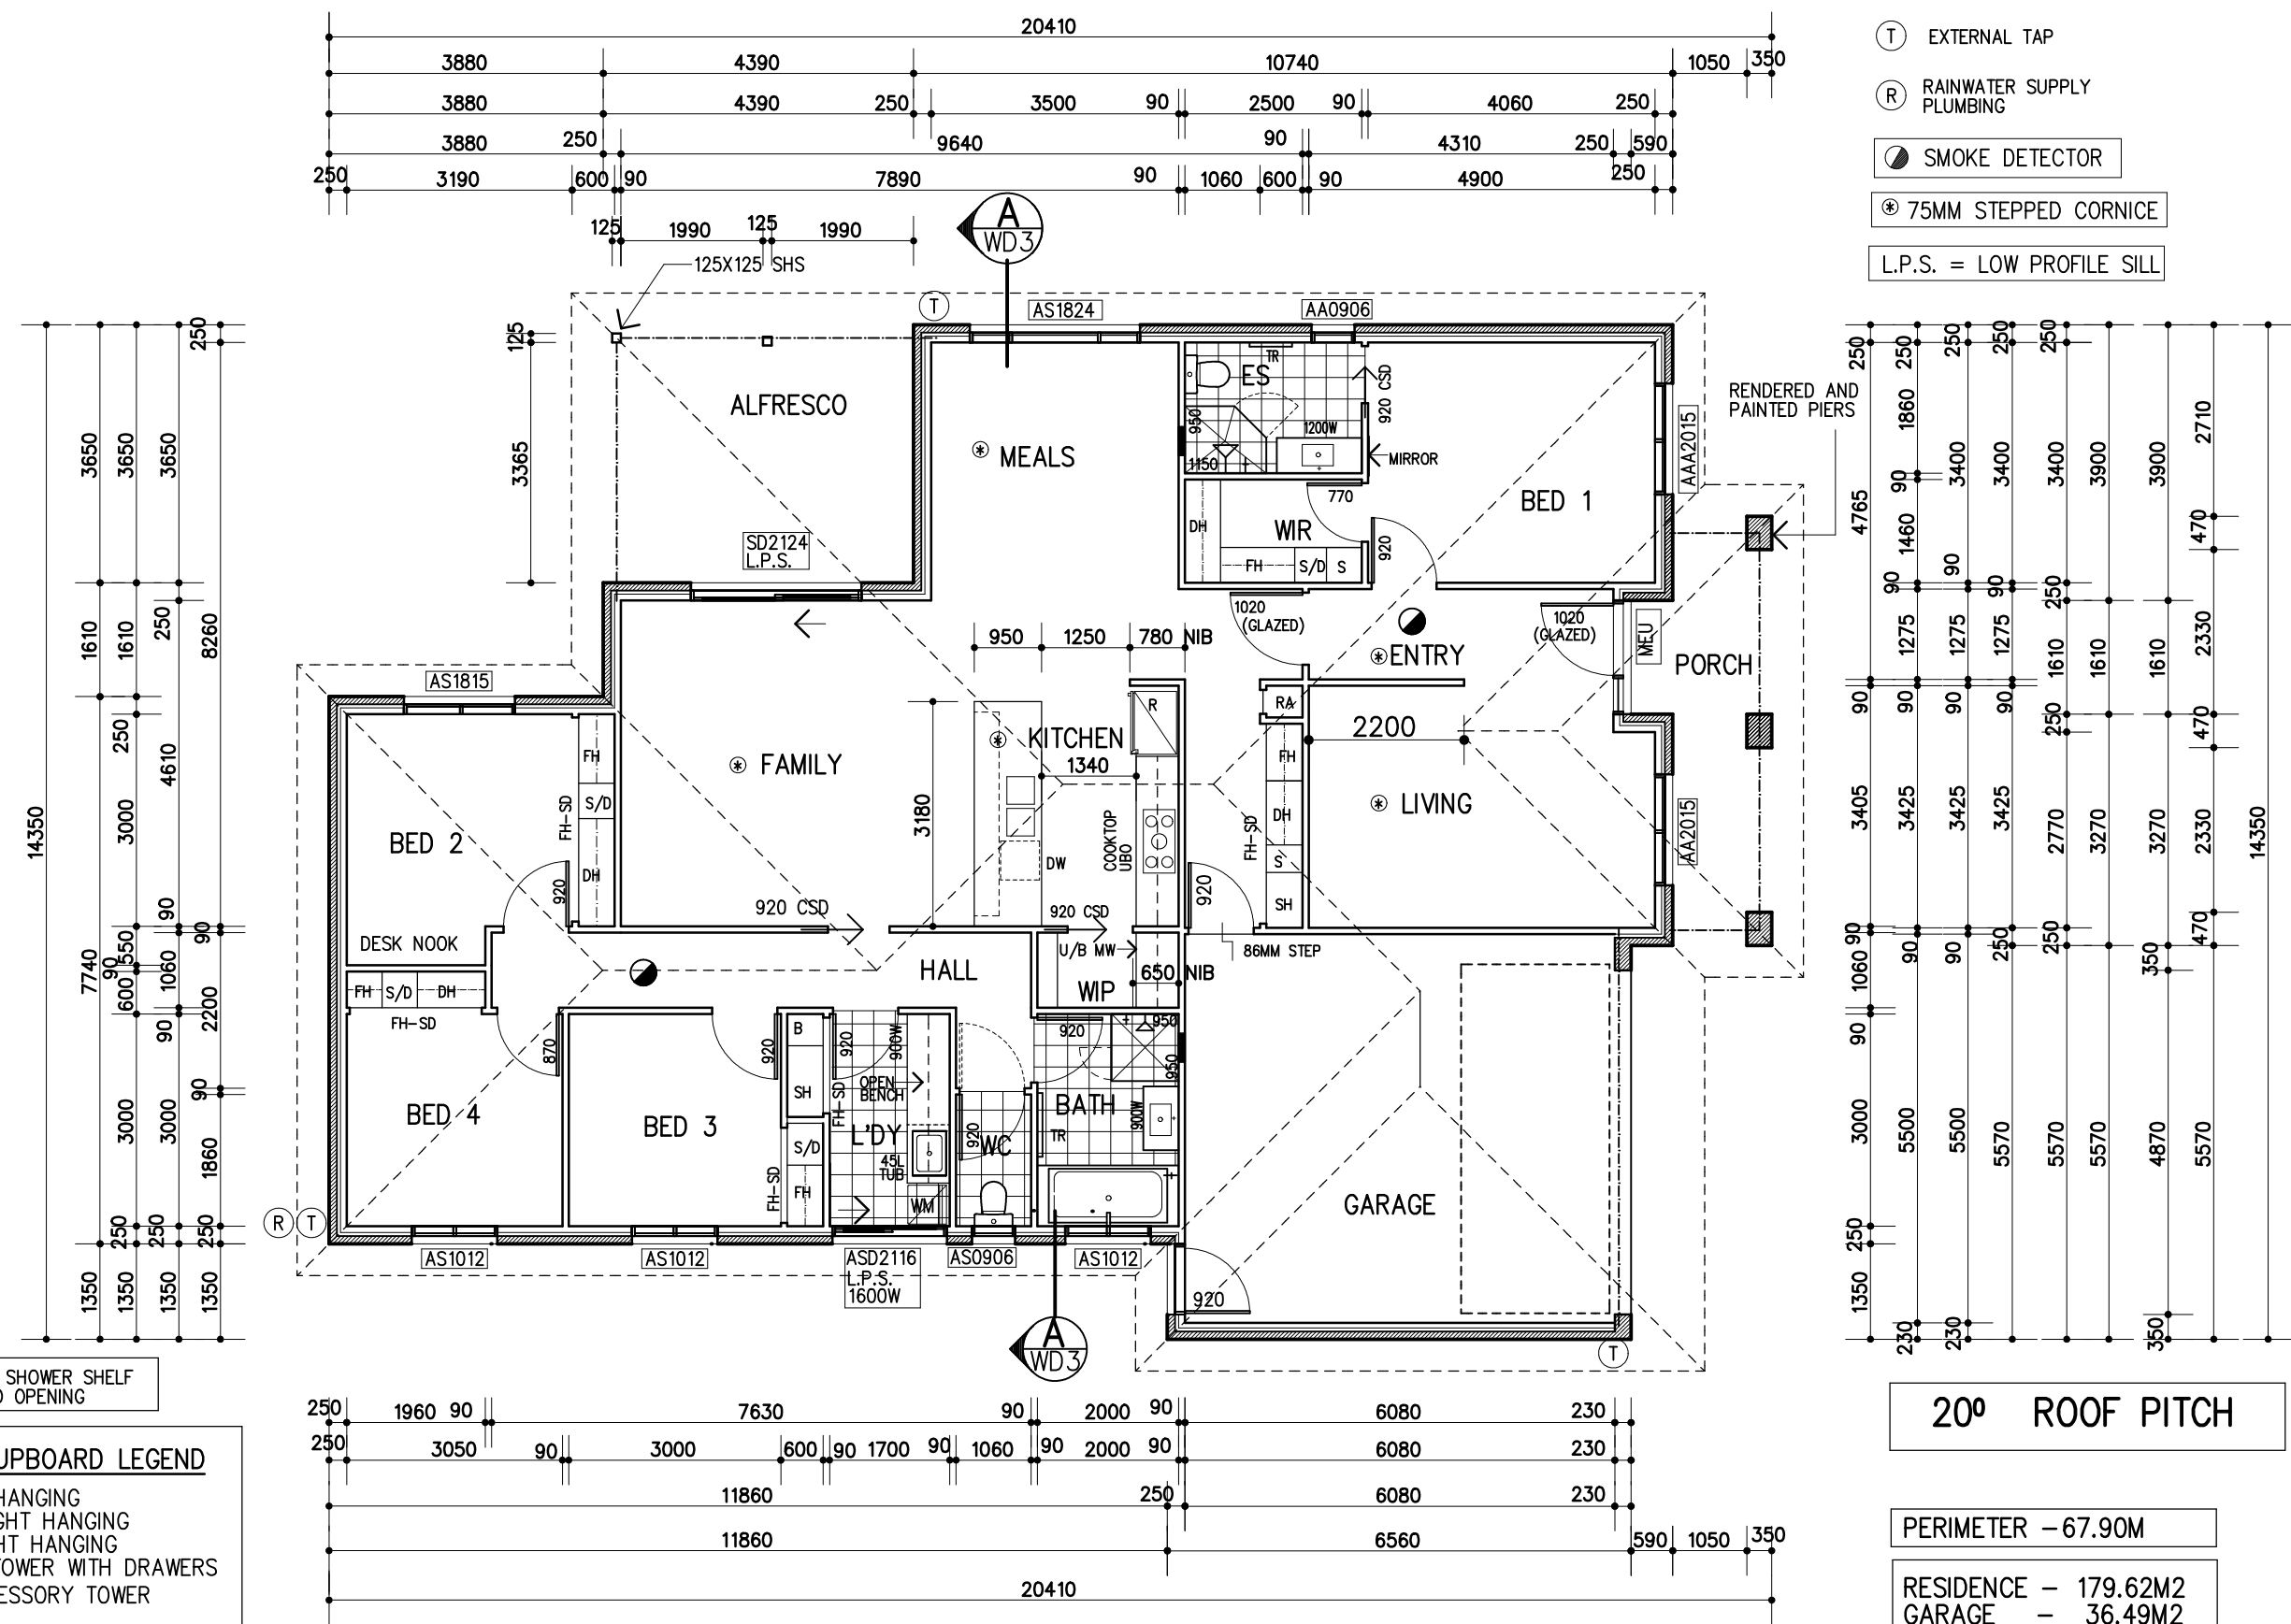

FLOOR PLAN 1: 100

EVENT	DATE	DETAILS



renaissancehomes
 Renaissance Building & Design Pty Ltd
 www.renhomes.net.au
 ph (02) 62208600
 ABN 47 075 691 253

PROJECT
BLOCK 0
SECTION 0
SUBURB ACT
 FOR:

REFERENCE		DWG. NO.
CADWORK.		
DATE	TITLE UNIT No.	WD 2
00.00.00		
SCALES	FLOOR AREA	
1: 100	241.58M2	