



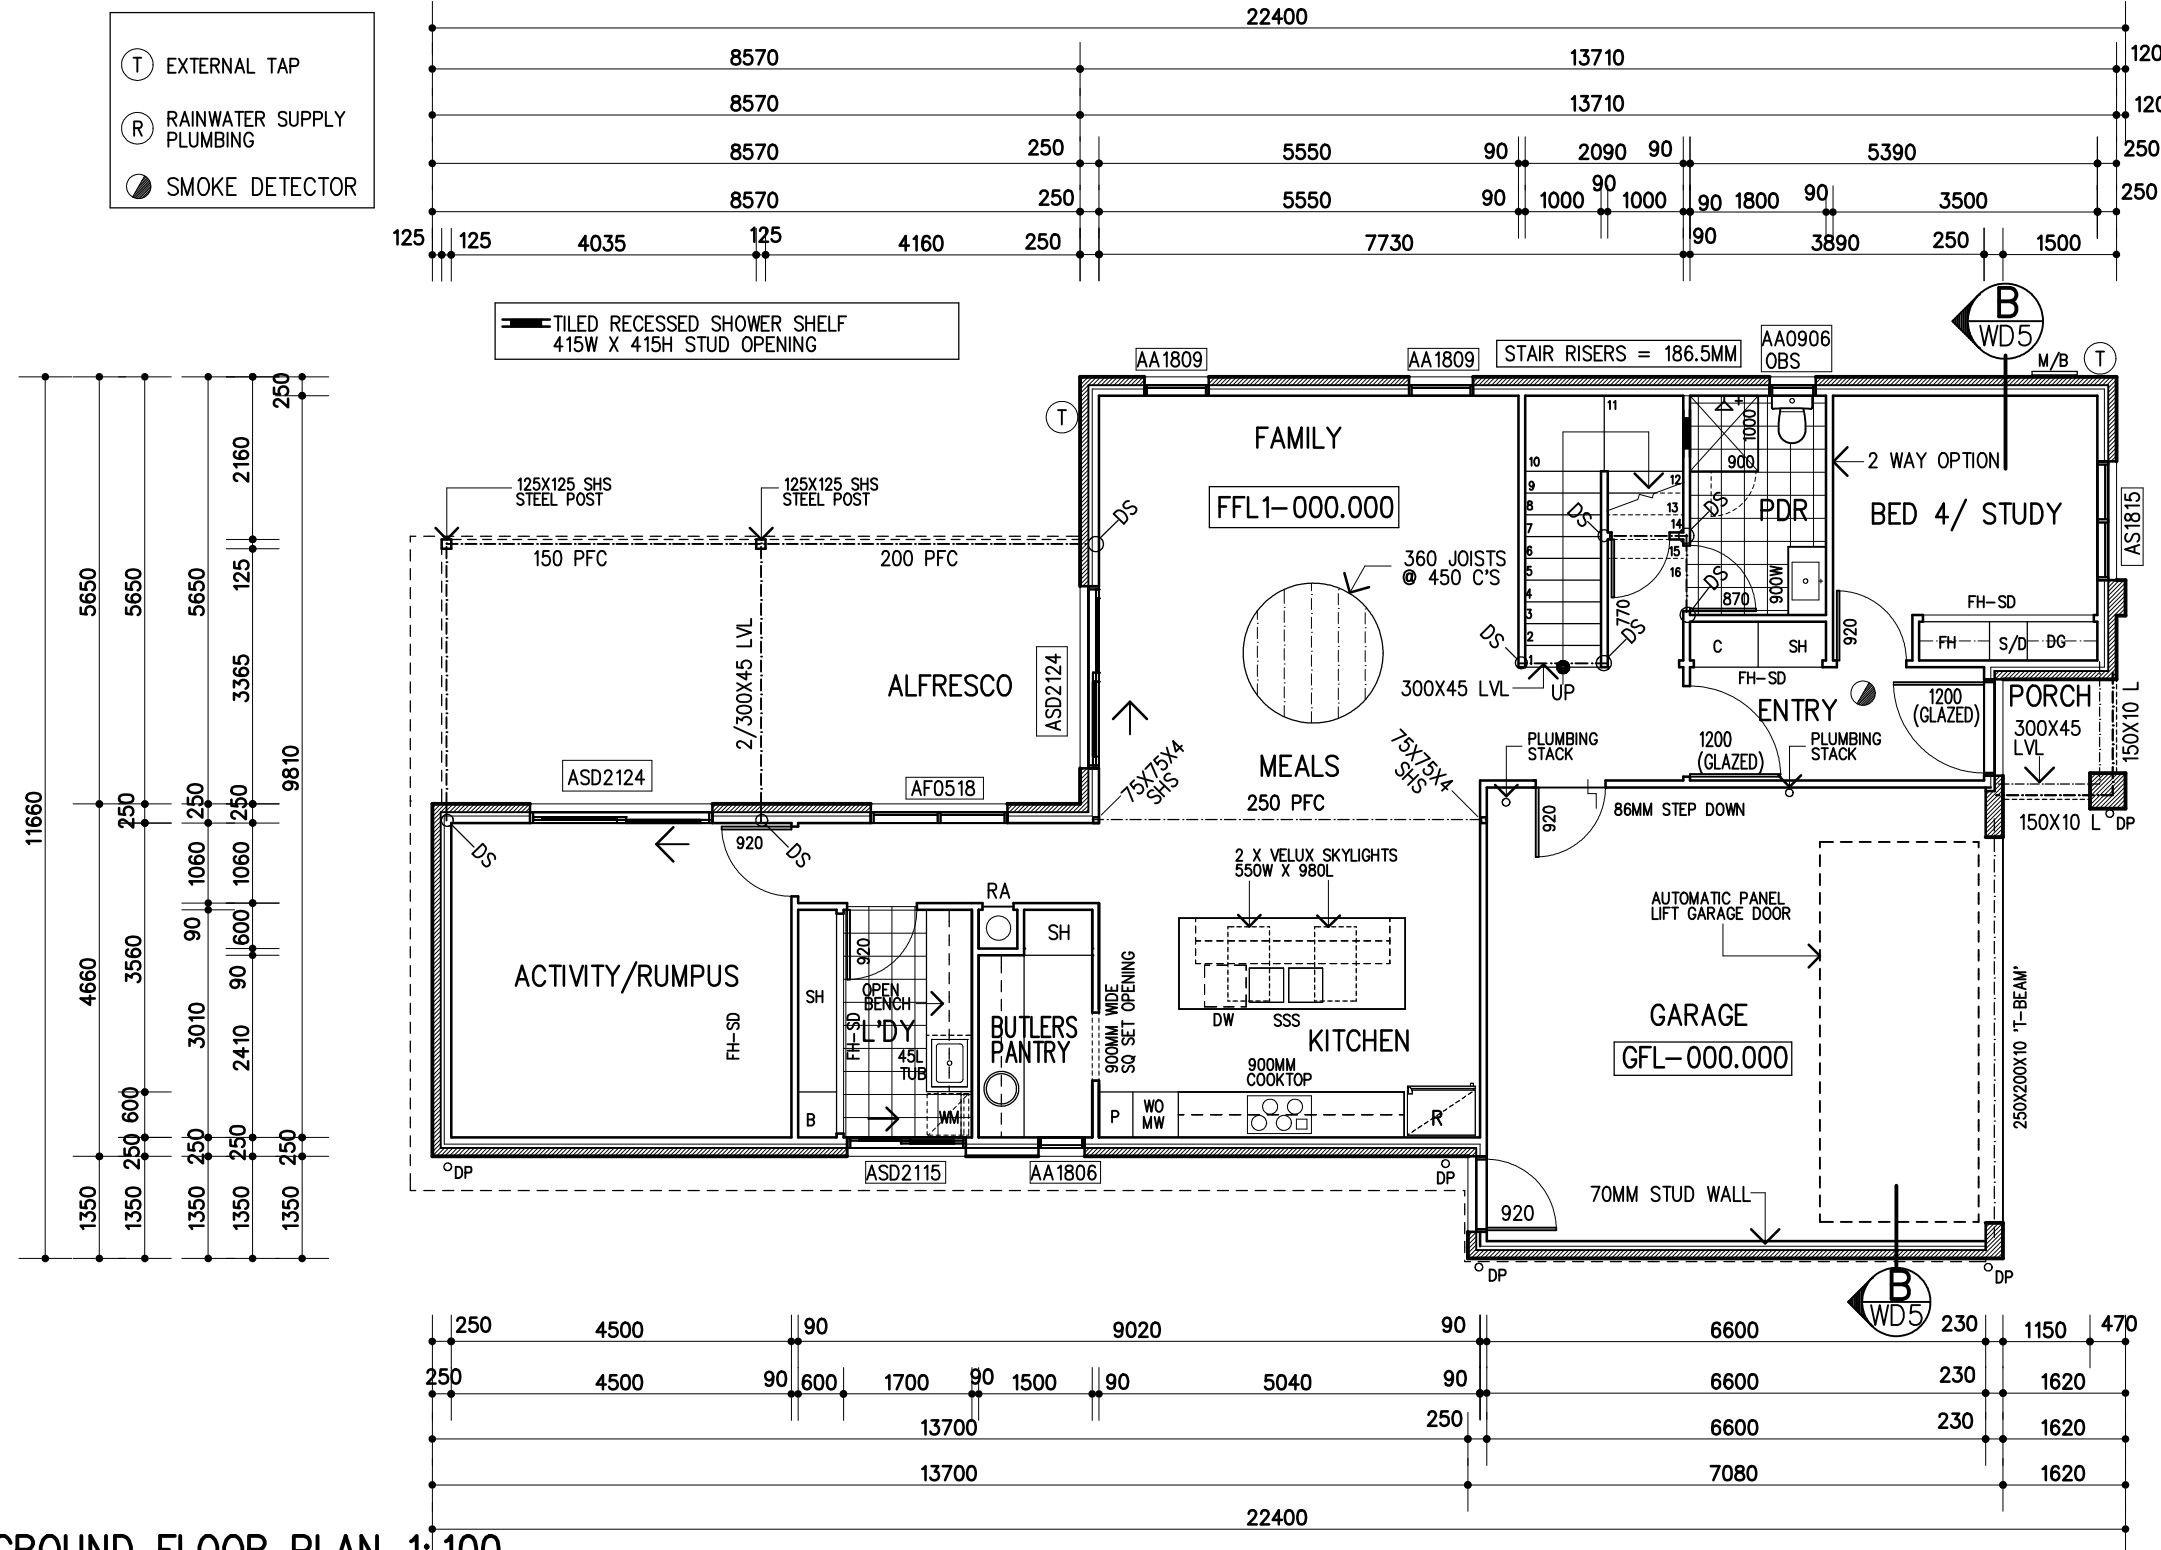

- WARDROBE/CUPBOARD LEGEND**
- DH = DOUBLE HANGING
 - FH = FULL HEIGHT HANGING
 - C = FULL HEIGHT HANGING
 - S/D = SHELF TOWER WITH DRAWERS
 - S = SHOE/ACCESSORY TOWER
 - B = BROOM
 - SH = SHELVES

DOUBLE STUD

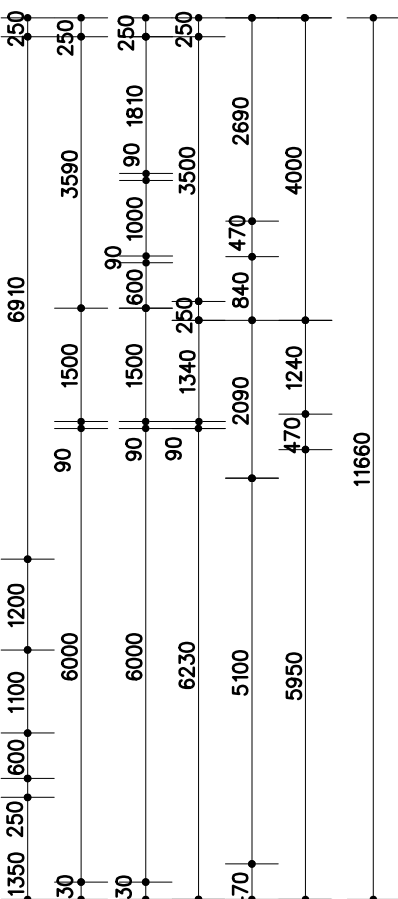

GROUND	-	138.50M2
UPPER	-	85.65M2 (EXC. STAIRS)
GARAGE	-	42.90M2 6.06M2
PORCH	-	2.39M2
ALFRESCO	-	29.91M2
GFA TOTAL	-	267.05M2

PERIMETER = 67.76M

GROUND FLOOR PLAN 1:100

SOPHIA RUMPUS

			 renaissancehomes Renaissance Building & Design Pty Ltd www.renhomes.net.au ph (02) 62208600 ABN 47 075 691 253	PROJECT BLOCK 00 SECTION 00 SUBURB FOR:	REFERENCE CADWORK – 1		DWG. NO. WD 2
					DATE 00.00.00	TITLE UNIT No.	
					SCALES 1: 100		
EVENT	DATE	DETAILS					