


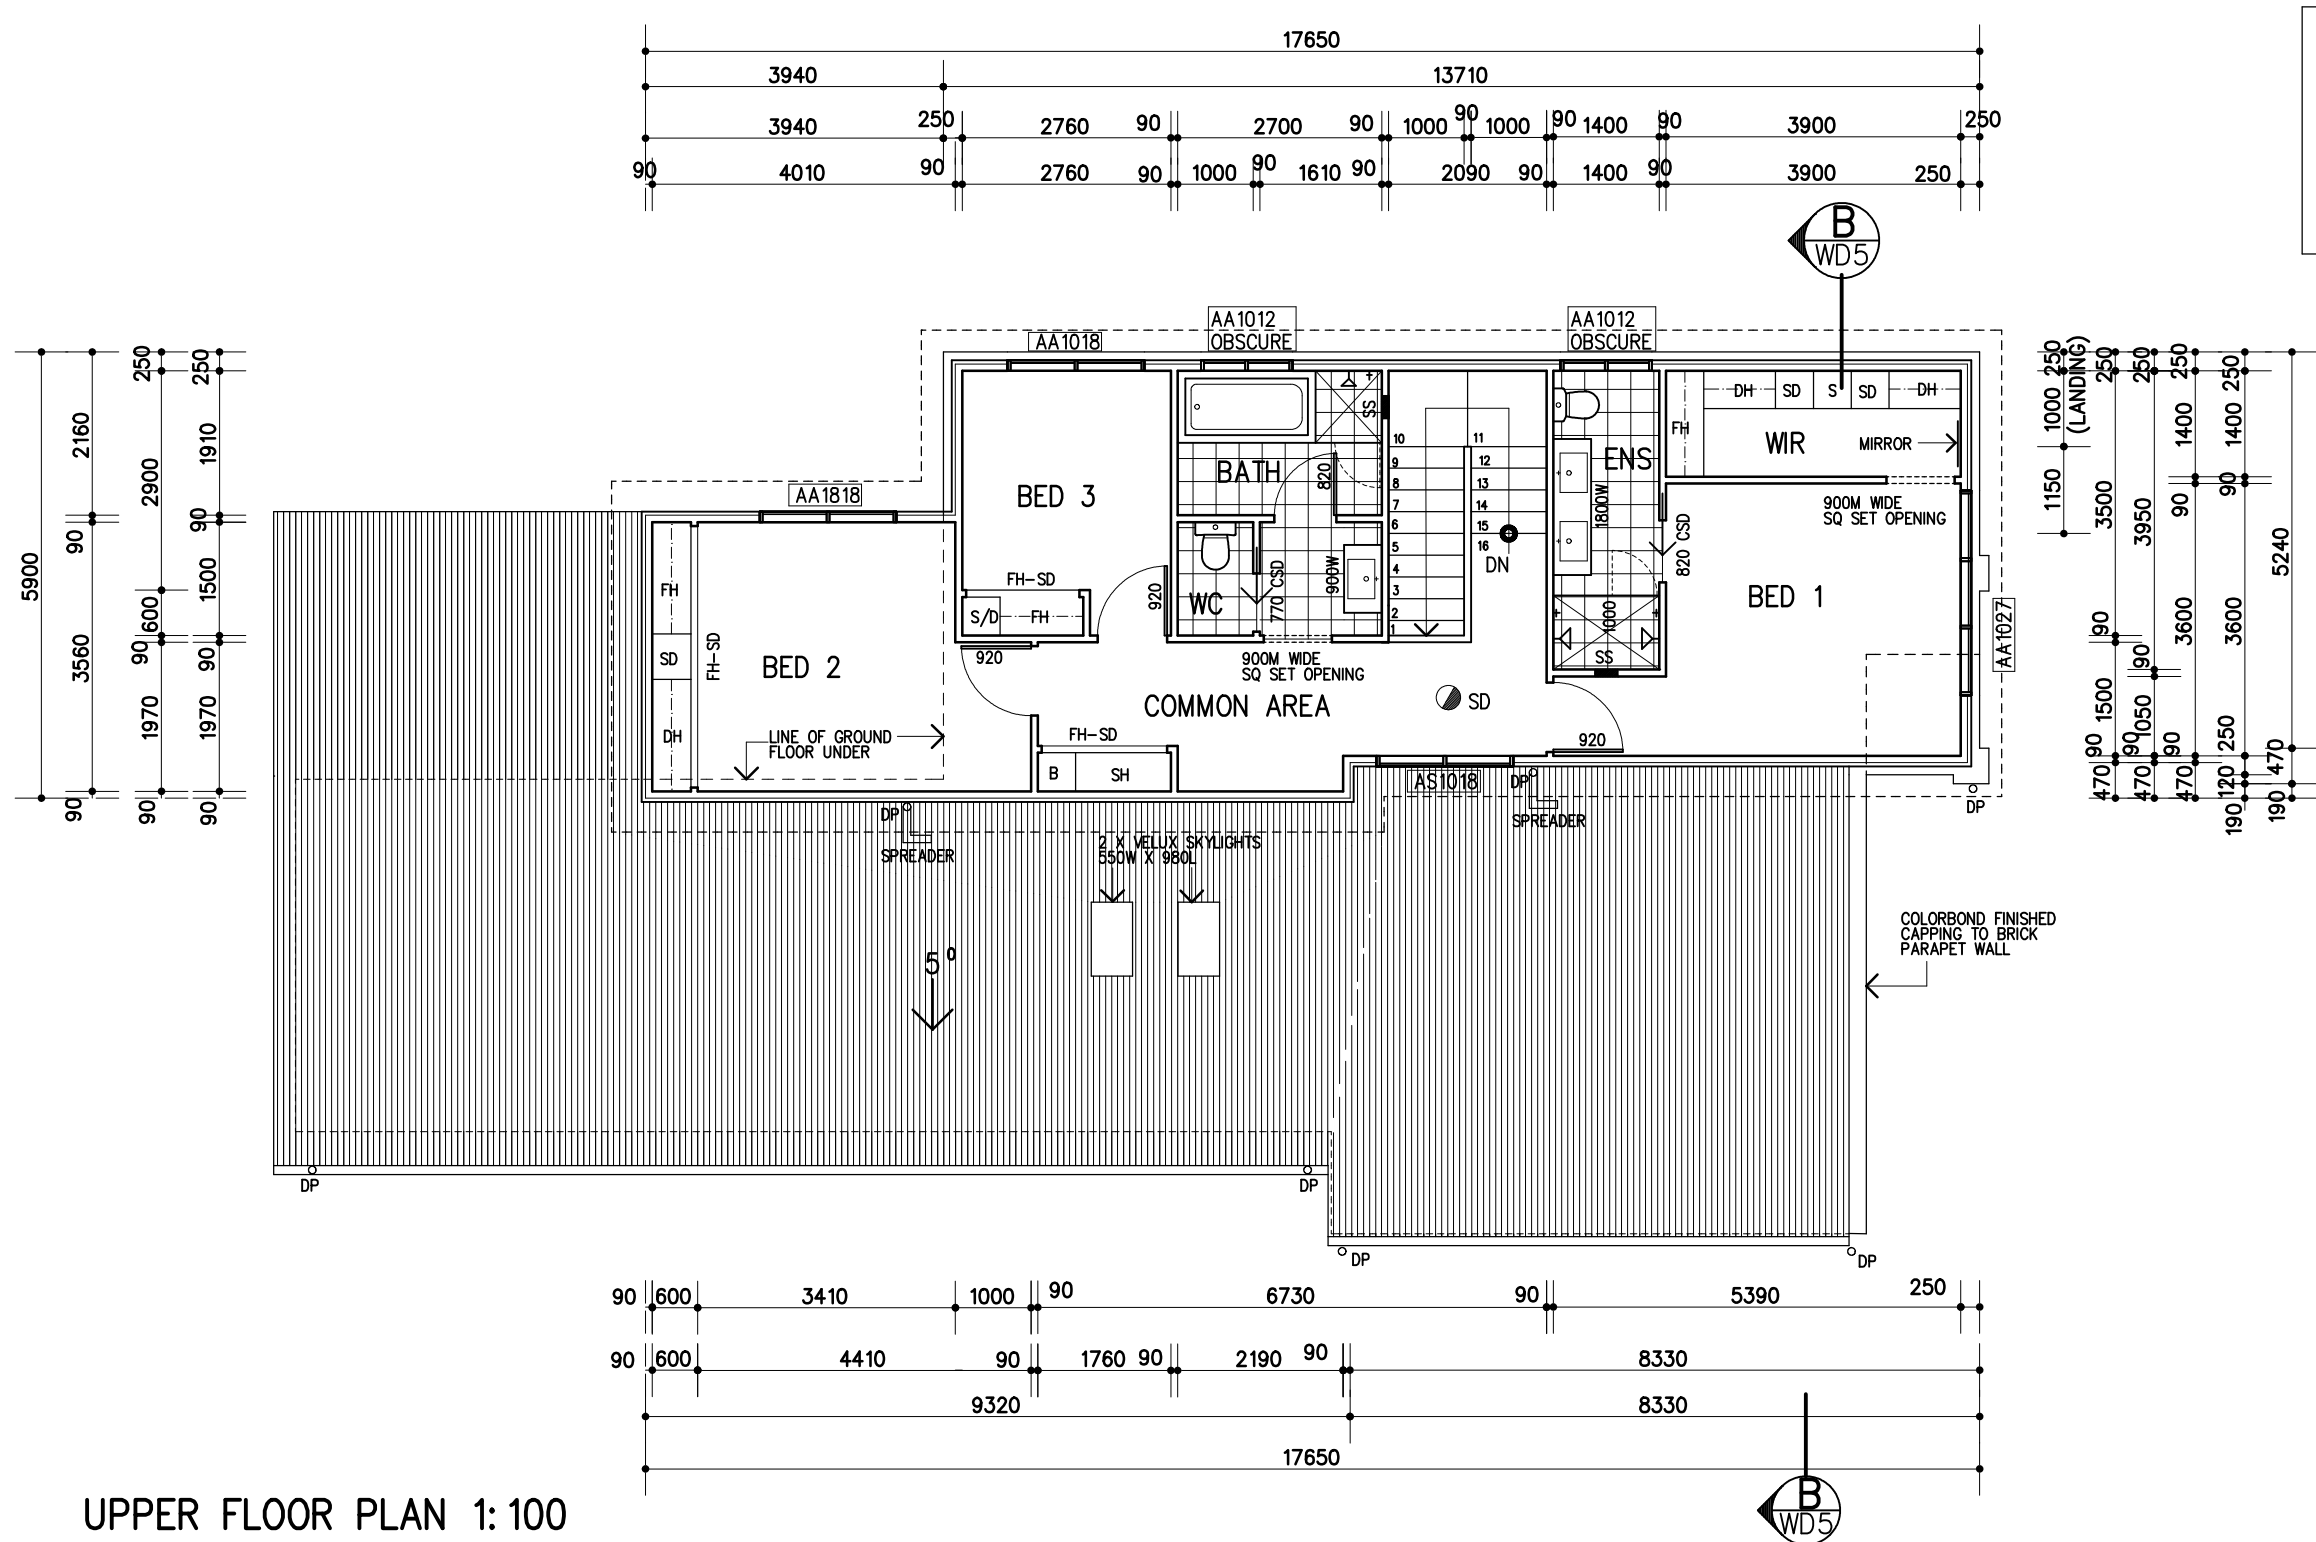

UPPER FLOOR PLAN 1:100

SOPHIA LIVING

			 renaissancehomes Renaissance Building & Design Pty Ltd www.renhomes.net.au ph (02) 62208600 ABN 47 075 691 253	PROJECT BLOCK 00 SECTION 00 SUBURB FOR:	REFERENCE CADWORK – 1		DWG. NO. WD 3
					DATE 00.00.00	TITLE UNIT No.	
					SCALES 1: 100		
EVENT	DATE	DETAILS					

COPYRIGHT © 2022 RENAISSANCE HOMES. NOT TO BE USED OR COPIED WITHOUT WRITTEN PERMISSION.

DO NOT SCALE OFF DRAWINGS. USE FIGURED DIMENSIONS. VERIFY ALL DIMENSIONS ON SITE AND NOTIFY DISCREPANCIES BEFORE PROCEEDING.